













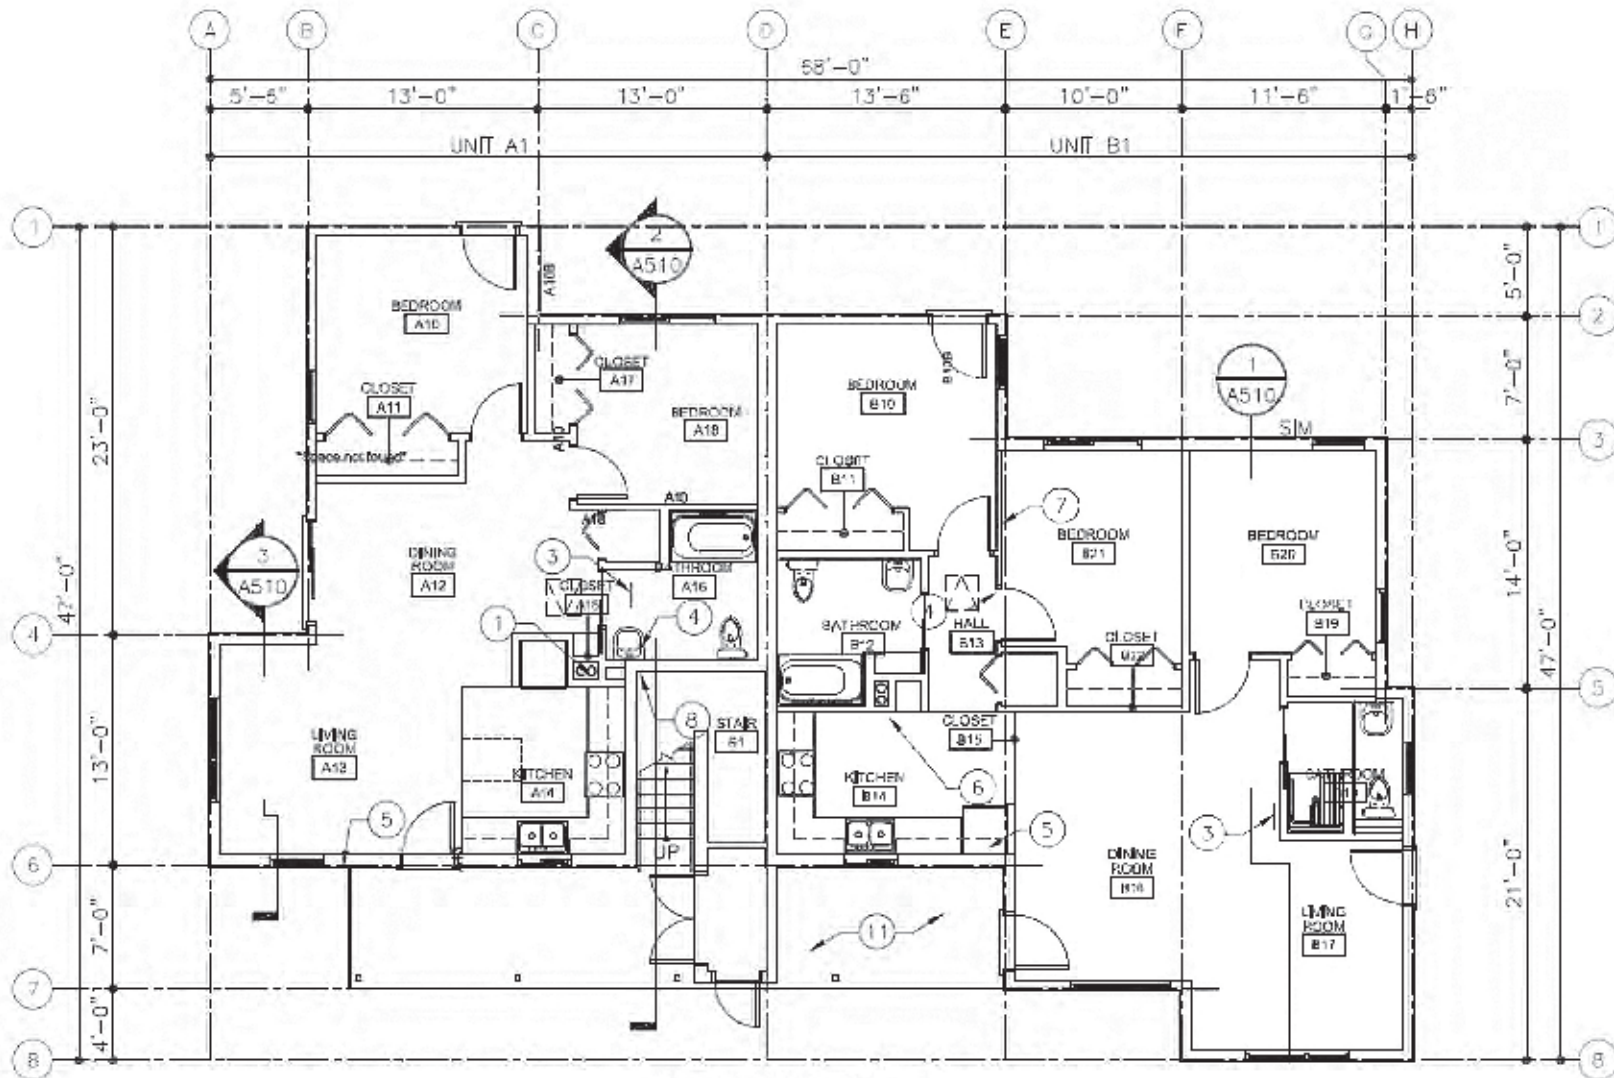

First Floor

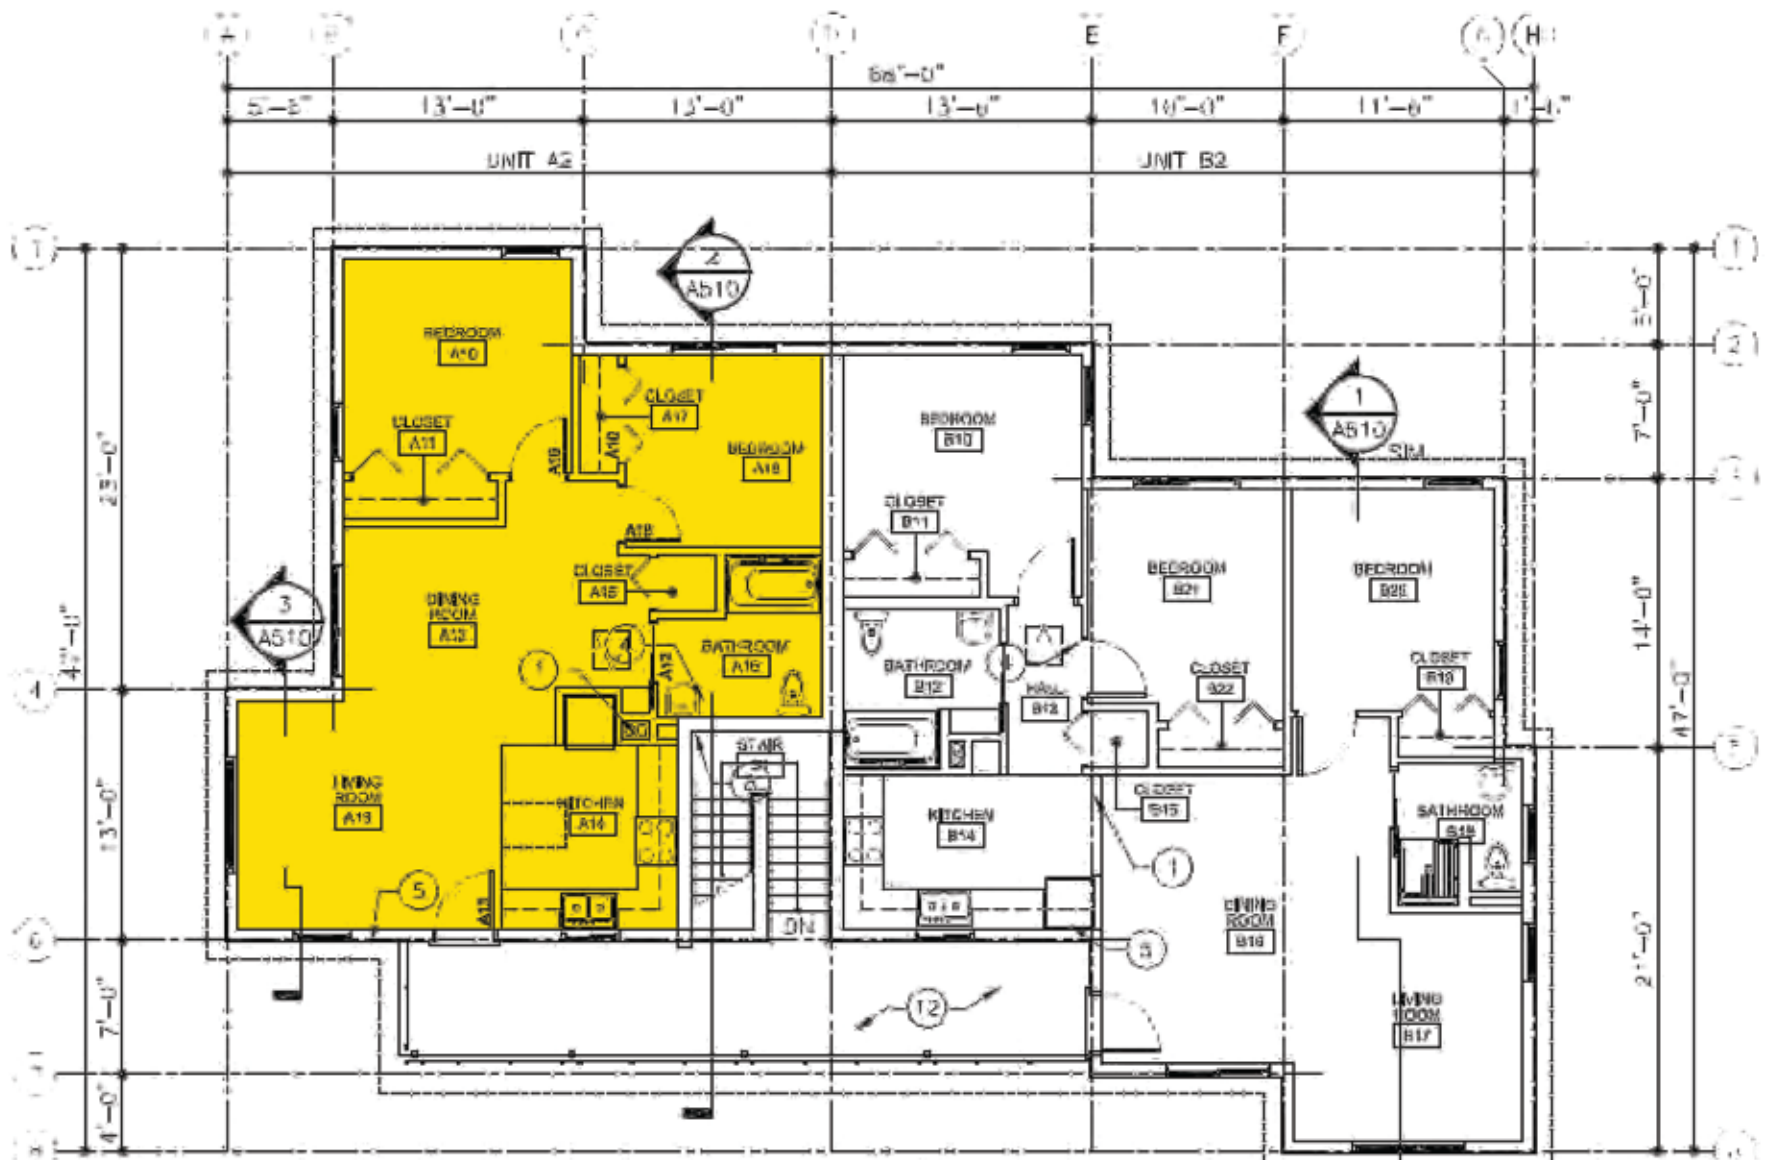

Second Floor